



Application for Public Roadway Access

Date: _____

Upon payment of \$100.00 to the Borough of Beaver, the contractor requests approval from the Borough Manager to provide access to the public roadway for the purpose of _____
_____. The work is expected to begin on _____ and
last approximately _____. The contractor agrees to cover the public roadway if an
excavation is exposed for longer than 24 Hours. The contractor agrees that any additional fees
incurred as a result of this opening will be payable to Beaver Borough within five (5) working days
or the fees incurred will be deducted from the security deposit. For any utility inspection, the
contractor agrees the security deposit will be forfeited in the event the contractor fails to have a
proper inspection completed.

The following items must be submitted with the application:

- \$100 Non-refundable Application Fee
- Completed application
- Certificate of Insurance indicating Worker's Compensation & Liability Coverage

Additional Fees:

- \$1,000 Security Deposit (Payable only for Water & Sewer Line Connections)
- \$1,000 New Tap-In Fee (Payable only for Water Line Connections)
- \$2,500 New Tap-In Fee (Payable only for Sewer Line Connections)
- \$100 Inspection Fee (Payable only for Water & Sewer Line Connections)

Signature

Date

Contractor Name (Print)

Phone Numer

Disclaimer:

The intent of this permit is to provide contractor approval to gain access to public streets, sidewalks, curbs, and utilities located within the Beaver Borough Right of Way. By applying for this permit, the contractor agrees to save the Borough, it's Officers, Engineers, Police, and Agents Harmless from all costs, damages, and liabilities which may accrue or be claimed to accrue by reason of such work preformed under said Permit.



Street Opening Requirements

1. Contractor must obtain & maintain Street Opening Permit on site during work. Failure to furnish permit will result in the issuance of a Stop Work Order by Borough Manager or Designee.
2. All excavation in the roadway must be backfilled with 2A Limestone. Excavated material must be hauled away.
3. Street must be saw cut a minimum of 12 inches beyond the original ditch or hole in a square or rectangular shape.
4. The repair area must be dug out six inches deep.
5. The repair area must be filled with 4 inches of bituminous binder material compacted then 2 inches of bituminous wearing course compacted. The edges of the repair area must have a minimum of a 4 inch tar seal with the edge centered in the tar seal.
6. Brick streets follow the same procedure with the following exception:
 - a. Brick must be relayed on top of a 6 inch thick bituminous binder
 - b. No Saw Cutting
 - c. Binder patch to extend 12 inches beyond original hole.

Disclaimer:

The intent of this permit is to provide contractor approval to gain access to public streets, sidewalks, curbs, and utilities located within the Beaver Borough Right of Way. By applying for this permit, the contractor agrees to save the Borough, it's Officers, Engineers, Police, and Agents Harmless from all costs, damages, and liabilities which may accrue or be claimed to accrue by reason of such work preformed under said Permit.



Applicant Initials

Water & Sewer Line Permit Details

Sewer Line Service

1. Service line material from the property to the main sewer line shall be extra strength vitrified slay pipe conforming to ASTM Specification C-200, 4 inch diameter *or* plastic Schedule 40 or equivalent, 4-inch diameter. The diameter of the pipe shall not be smaller than 4 inches.
2. Pipe shall be installed with a minimum slope of $\frac{1}{4}$ inch per foot and a minimum cover of 2 $\frac{1}{2}$ feet.
3. The Borough shall be given 24 hours notice prior to connection or tapping to inspect and approve the work of the connection.
4. The Borough shall be present at the time the contractor proposes to reconnect or tap into the system.
5. All connections to the sanitary sewer system shall be for the purposes of wastewater only. No connection is approved for roof drain water, stormwater, spring water, or surface water.
6. Contractor is expected to obtain Road Opening Permit.

Water Line Service

1. Service line material extending from water main shall be Type K soft copper.
2. The Borough shall be given 24 hours notice prior to connection or tapping to inspect and approve the work of the connection.
3. The Borough shall be present at the time the contractor proposes to reconnect or tap into the system.
4. Repairs between the curb box and property must be made with soft copper.
5. Repairs between the curb box and water main must be made with soft copper.
6. The Borough shall furnish a corporation stop and the ground key stop.

Applicant Initials

Disclaimer:

The intent of this permit is to provide contractor approval to gain access to public streets, sidewalks, curbs, and utilities located within the Beaver Borough Right of Way. By applying for this permit, the contractor agrees to save the Borough, it's Officers, Engineers, Police, and Agents Harmless from all costs, damages, and liabilities which may accrue or be claimed to accrue by reason of such work preformed under said Permit.



For Office Use Only

- \$100 Non-refundable Application Fee _____ (Staff Initials)
- Completed application _____ (Staff Initials)
- Certificate of Insurance _____ (Staff Initials)

Additional Fees:

- \$1,000 Security Deposit (Payable only for Water & Sewer Line Connections)
- \$1,500 New Tap-In Fee (Payable only for Water & Sewer Line Connections)
- \$100 Inspection Fee (Payable only for Water & Sewer Line Connections)

Issued by: _____

Date: _____

Permit Number: _____

Additional Information:

PA One Call Serial Number: _____

One Call Completed by: _____

Emergency: _____

Inspection Date: _____


Inspector Initials: _____

Inspection Approval: _____

Deposit Refund Date: _____

Disclaimer:


The intent of this permit is to provide contractor approval to gain access to public streets, sidewalks, curbs, and utilities located within the Beaver Borough Right of Way. By applying for this permit, the contractor agrees to save the Borough, it's Officers, Engineers, Police, and Agents Harmless from all costs, damages, and liabilities which may accrue or be claimed to accrue by reason of such work preformed under said Permit.

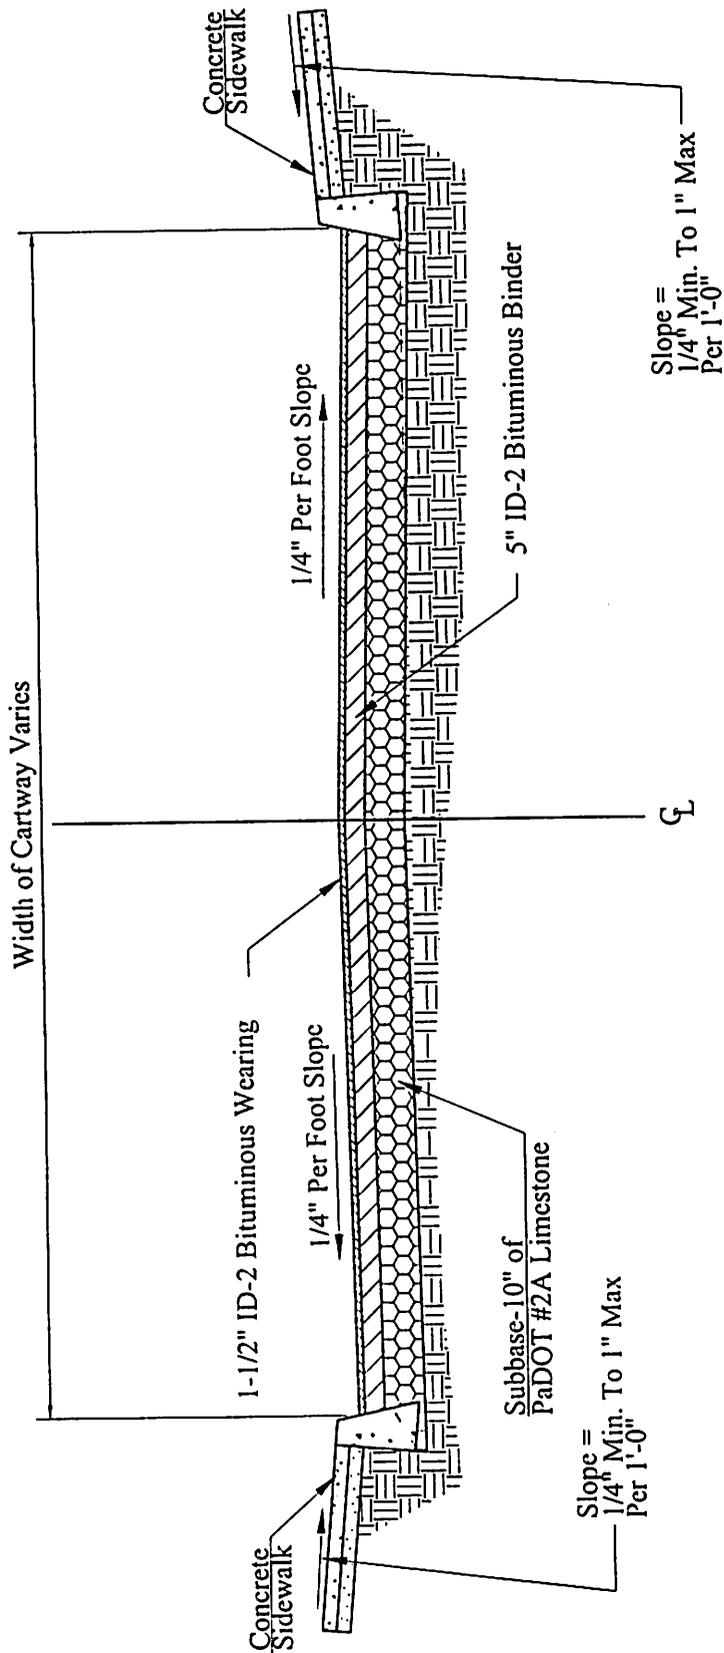

DANIEL C. BAKER ASSOCIATES, INC.
 CONSULTING ENGINEERS, SURVEYORS AND PLANNERS
 6056 TUSCARAWAS ROAD
 BEAVER, PENNSYLVANIA 15009

Date: April 2, 2001
 Scale: N.T.S.
 Drawing No.: NA
 CAD File: 01391Details

**Street Restoration
 for Bituminous Pavement**
 Borough of Beaver
 Beaver County, Pennsylvania

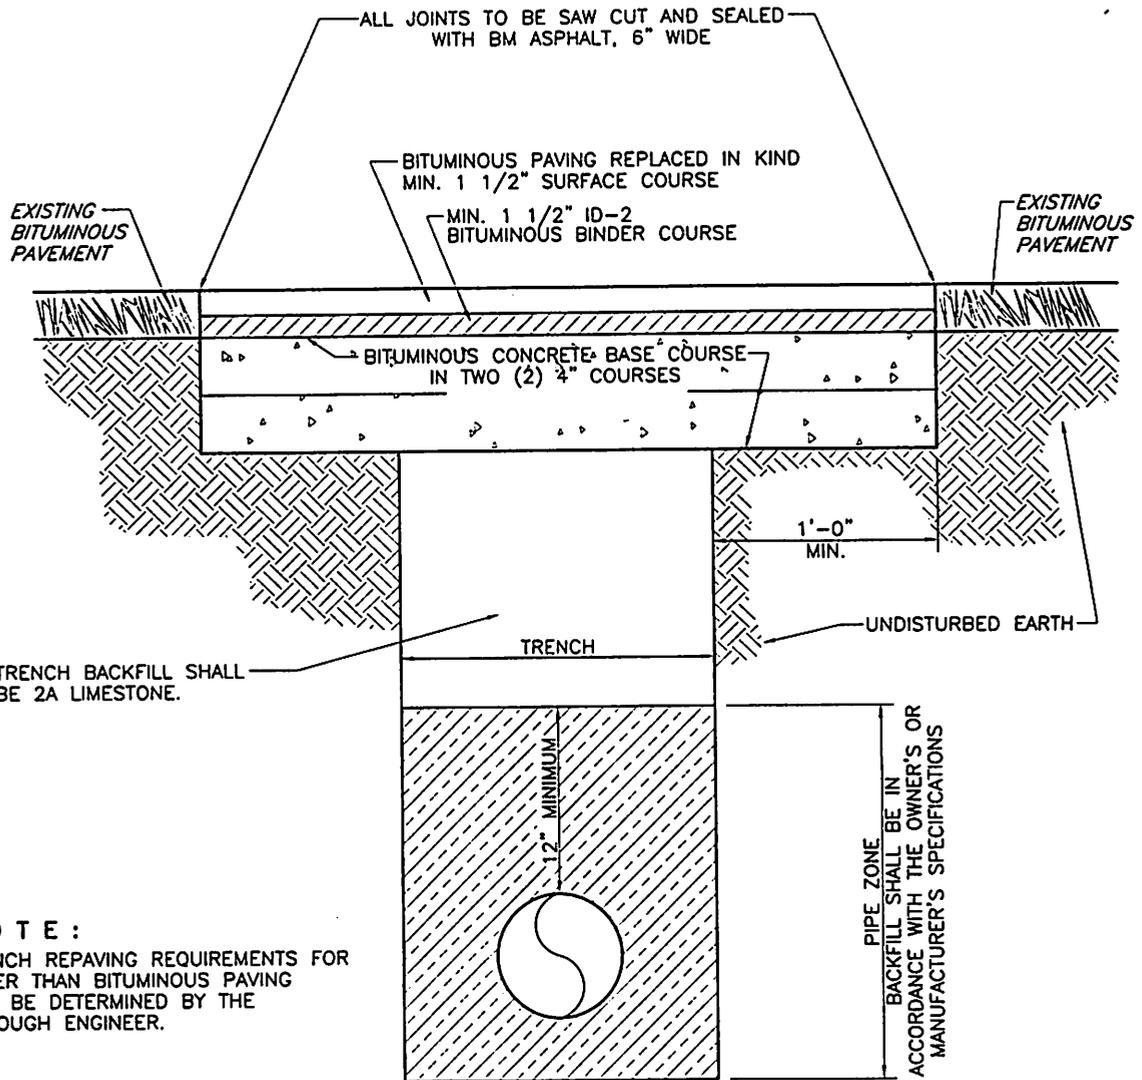

NOTE:
TRENCH REPAVING REQUIREMENTS FOR OTHER THAN BITUMINOUS PAVING WILL BE DETERMINED BY THE BOROUGH ENGINEER.

DANIEL C. BAKER ASSOCIATES, INC.
CONSULTING ENGINEERS, SURVEYORS AND PLANNERS
6056 TUSCARAWAS ROAD
BEAVER, PENNSYLVANIA 15009


Date: April 3, 2001
Scale: N.T.S.
Drawing No.: NA
CAD File: 01391Details


**Trench Repaving
for Bituminous Pavement**
Borough of Beaver
Beaver County, Pennsylvania

DANIEL C. BAKER ASSOCIATES, INC.
CONSULTING ENGINEERS, SURVEYORS AND PLANNERS
6056 TUSCARAWAS ROAD
BEAVER, PENNSYLVANIA 15009

Date: April 2, 2001
Scale: N.T.S.
Drawing No.: NA
CAD File: 01391Details

Street Restoration
for Brick Pavement
Borough of Beaver
Beaver County, Pennsylvania

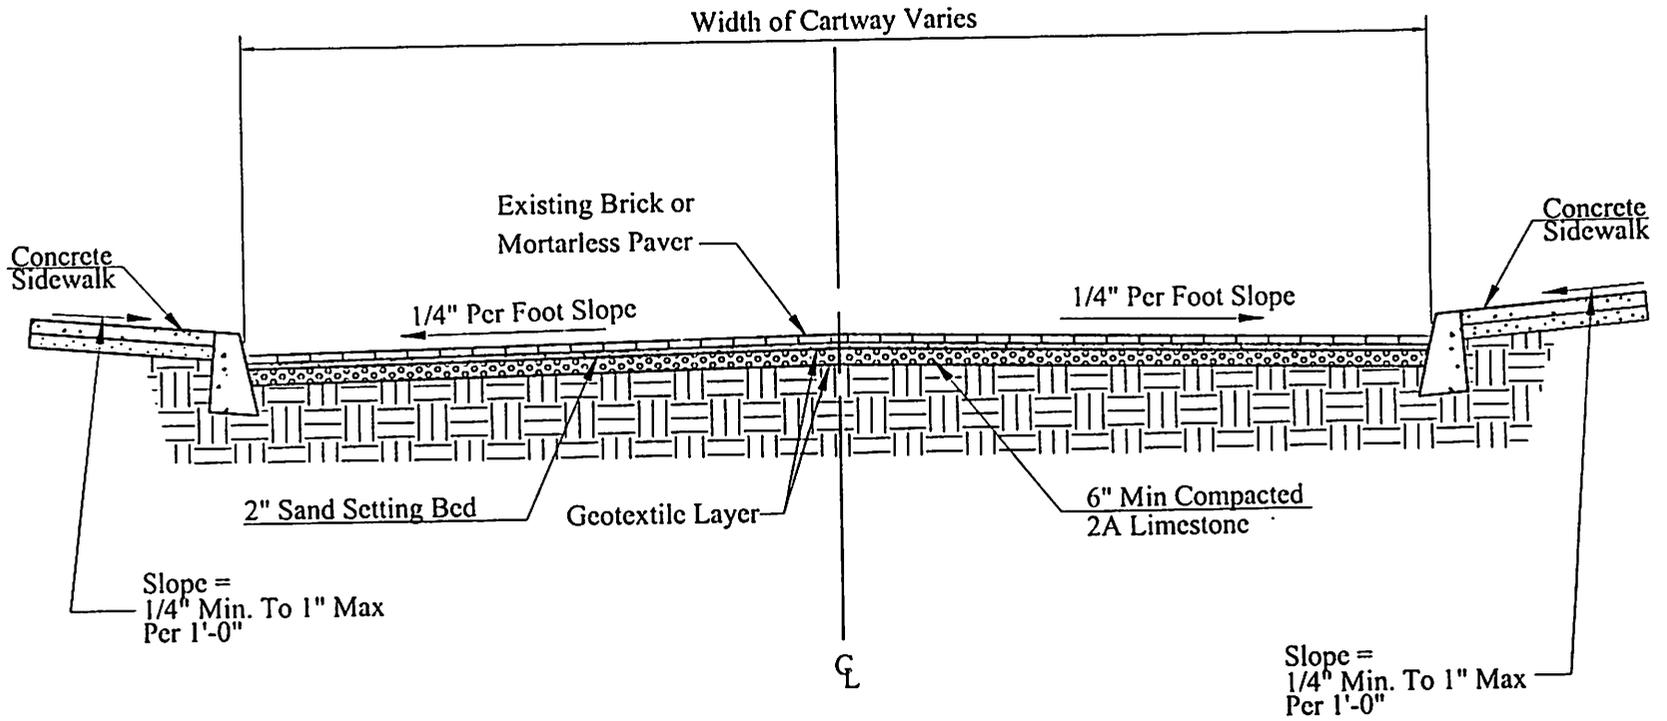

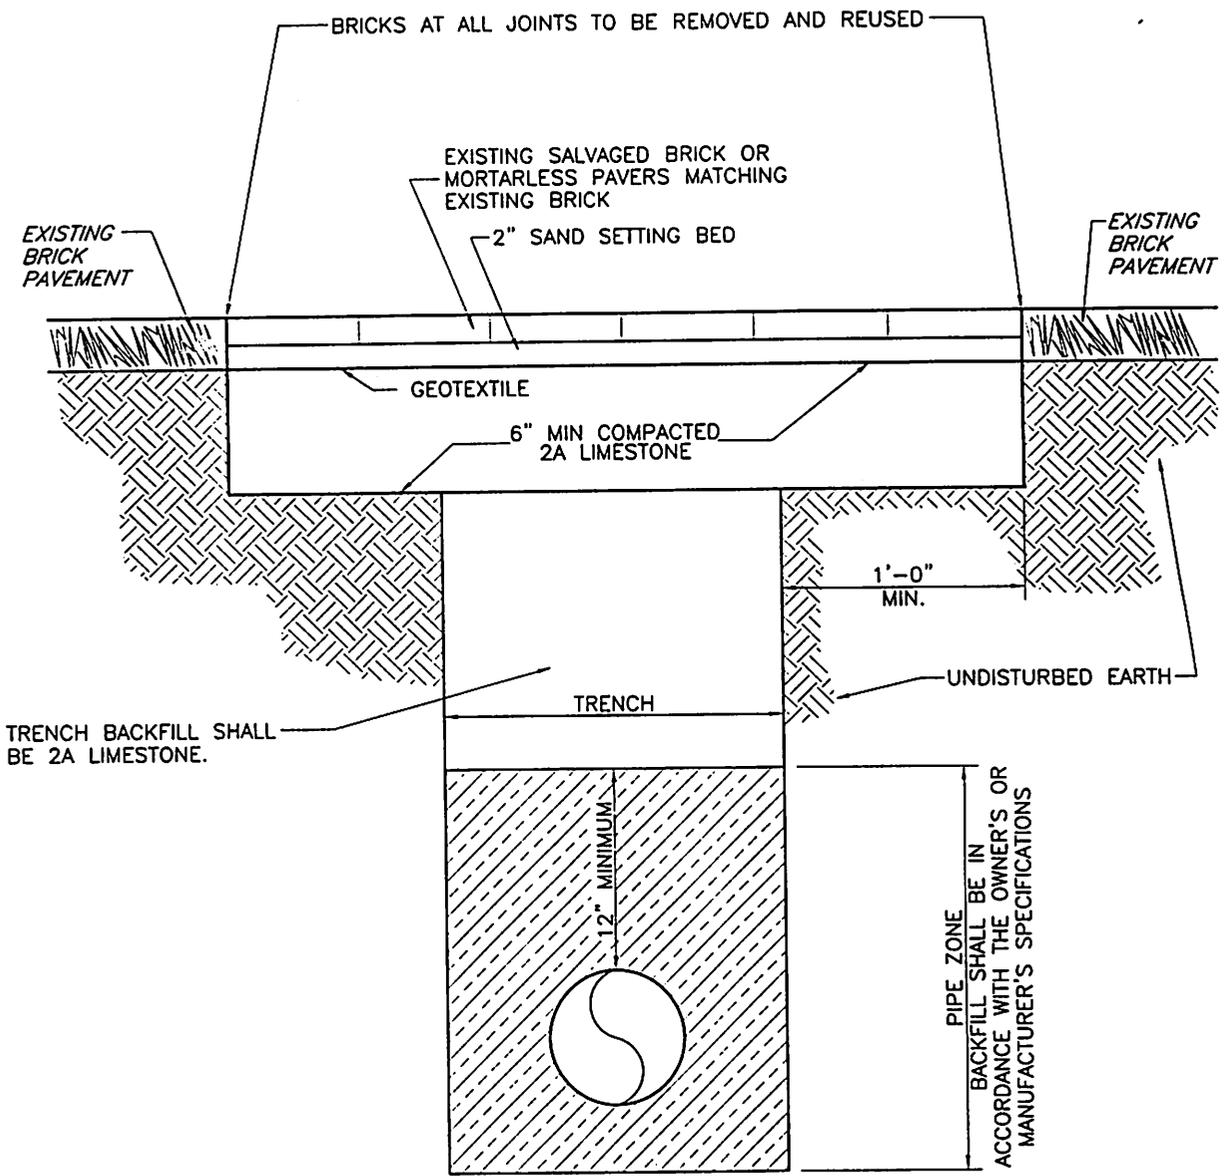

DANIEL C. BAKER ASSOCIATES, INC.
 CONSULTING ENGINEERS, SURVEYORS AND PLANNERS
 6056 TUSCARAWAS ROAD
 BEAVER, PENNSYLVANIA 15009

Date: April 3, 2001
 Scale: N.T.S.
 Drawing No.: NA
 CAD File: 01391Details

**Trench Repaving
 for Brick Pavement**
 Borough of Beaver
 Beaver County, Pennsylvania